



LEGEND

- EXISTING DEDICATED BIKE LANE
 - BICYCLE LANES TO BE CONSTRUCTED WITH PUD
 - EXISTING SIDEWALKS
 - CORE TRANSIT CORRIDOR SIDEWALKS TO BE CONSTRUCTED WITH PUD
- *BIKELANE AND SIDEWALK LOCATIONS ARE DIAGRAMATIC ONLY, REFER TO PROPOSED SECTION FOR DESIGN DIMENSIONS

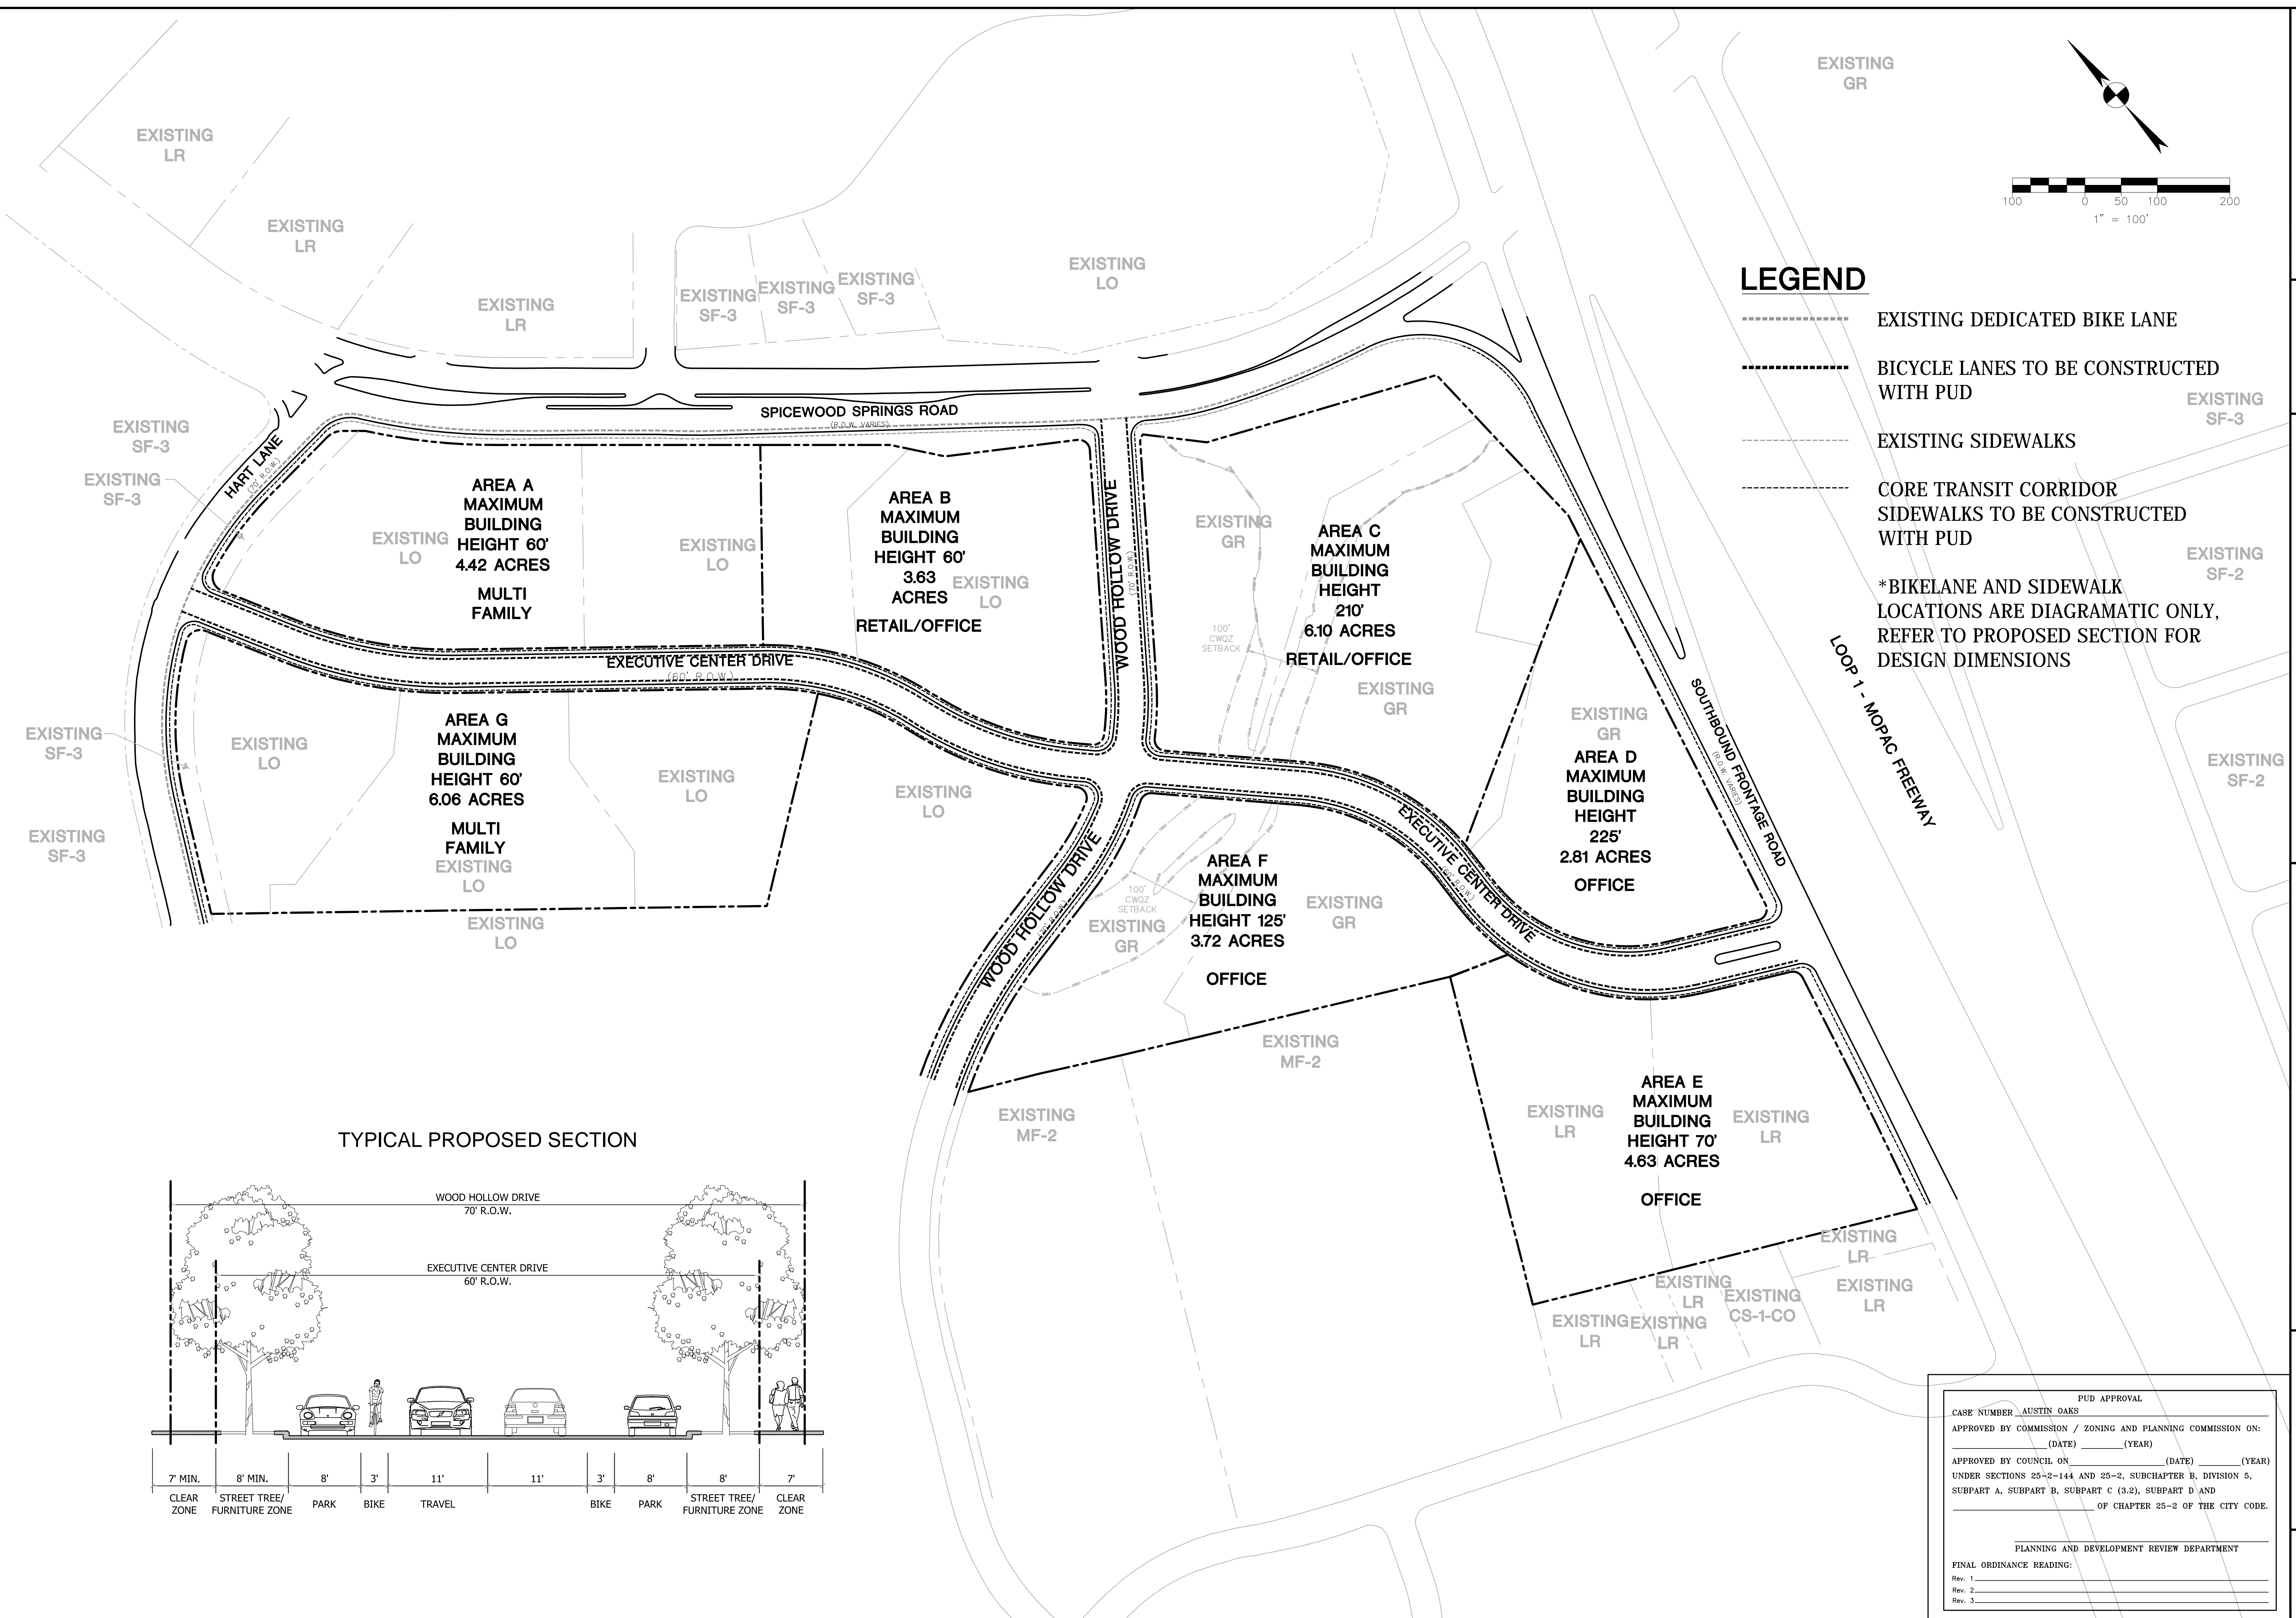

TYPICAL PROPOSED SECTION

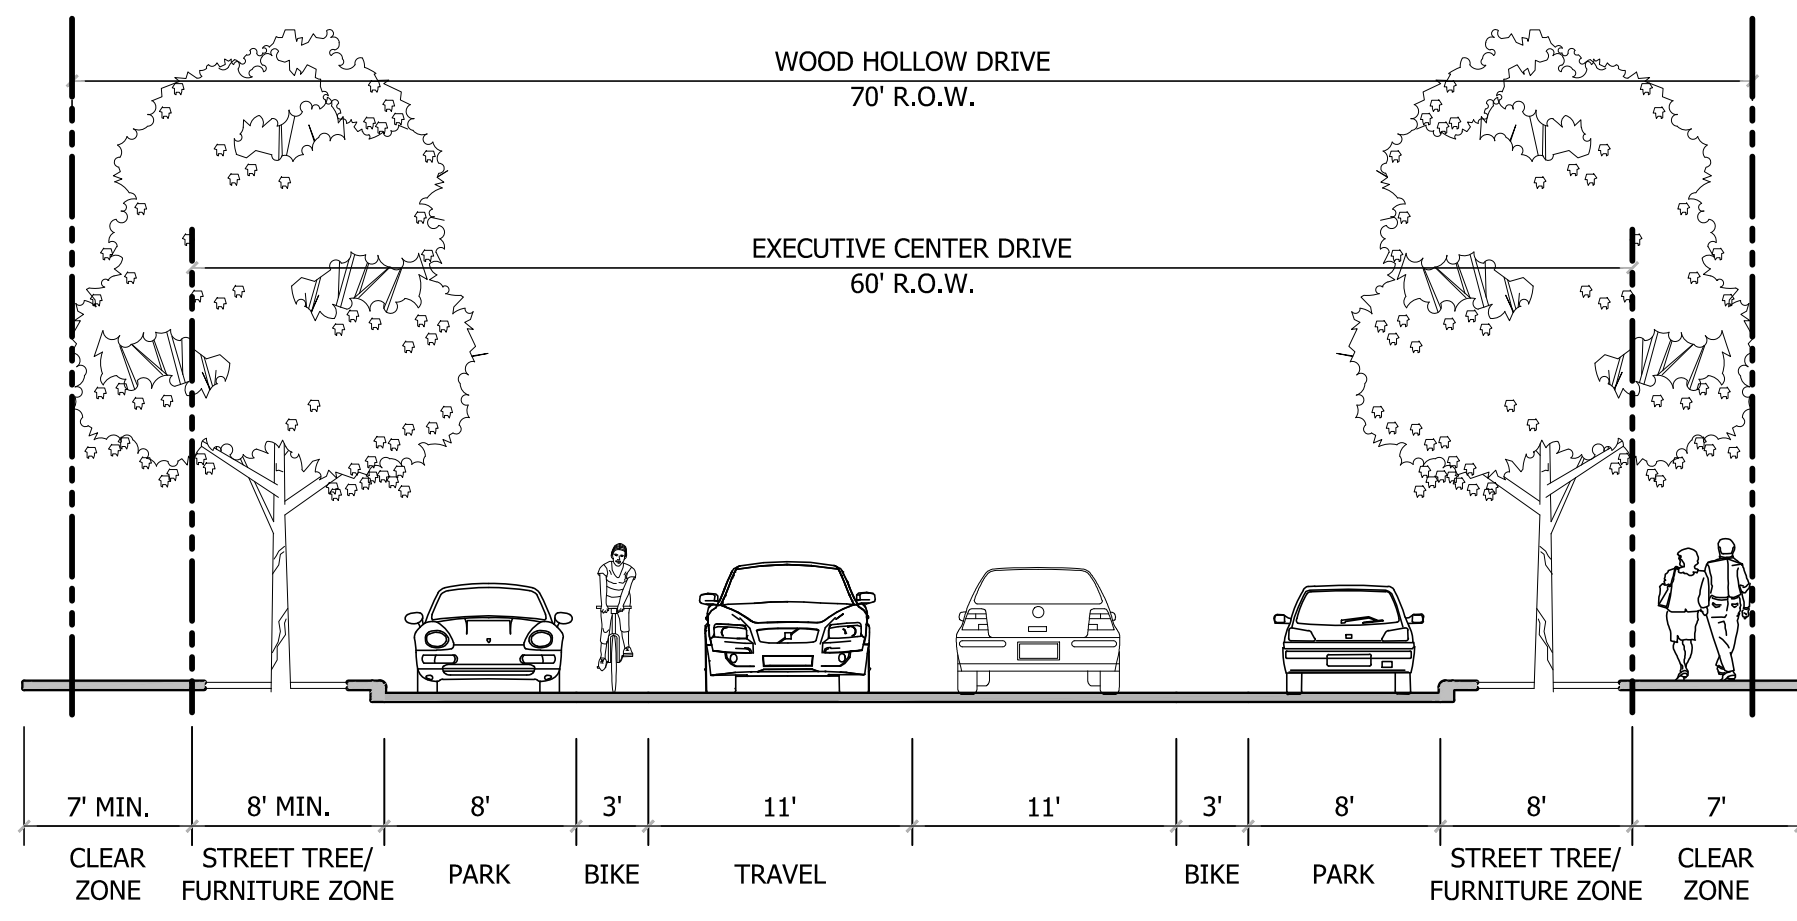

PUD APPROVAL
 CASE NUMBER AUSTIN OAKS
 APPROVED BY COMMISSION / ZONING AND PLANNING COMMISSION ON: _____ (DATE) _____ (YEAR)
 APPROVED BY COUNCIL ON _____ (DATE) _____ (YEAR)
 UNDER SECTIONS 25-2-144 AND 25-2, SUBCHAPTER B, DIVISION 5, SUBPART A, SUBPART B, SUBPART C (3.2), SUBPART D AND _____ OF CHAPTER 25-2 OF THE CITY CODE.

PLANNING AND DEVELOPMENT REVIEW DEPARTMENT
 FINAL ORDINANCE READING:
 Rev. 1 _____
 Rev. 2 _____
 Rev. 3 _____

BIKE & PEDESTRIAN PLAN

AUSTIN OAKS PUD
 SPIRE REALTY GROUP, LP

DRAWN BY: RT
 DESIGNED BY: AH
 QA / OC: AH/JM
 PROJECT NO.: R010336310002

SHEET
3
 OF 3

W:\Austin Oaks\Planning\01-Schematic\2014-06-17 PUD Plan\Working\CAD\14 0714 AustinOaks_sheet 3.dwg modified by rthomson on Jul 16, 14 10:07 AM